





位置図

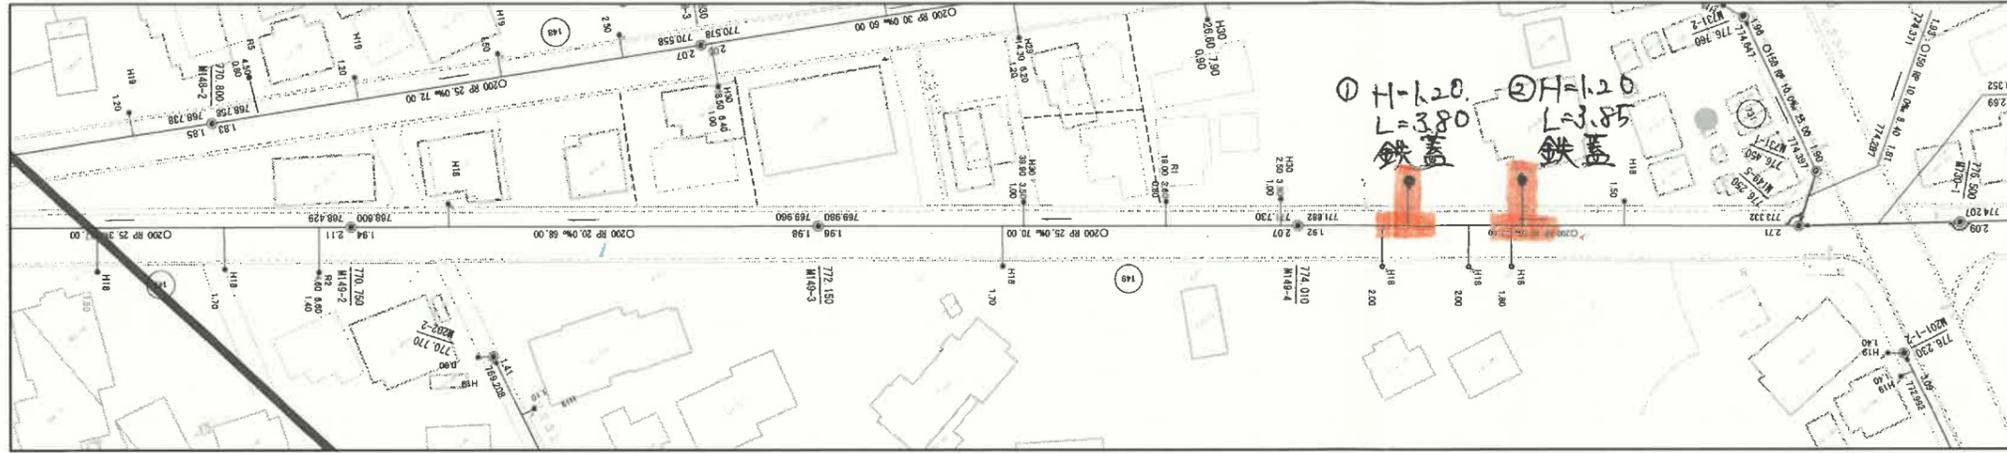

平面図 縮尺 1:1000



縦断図 縮尺 縦 1:200 横 1:500

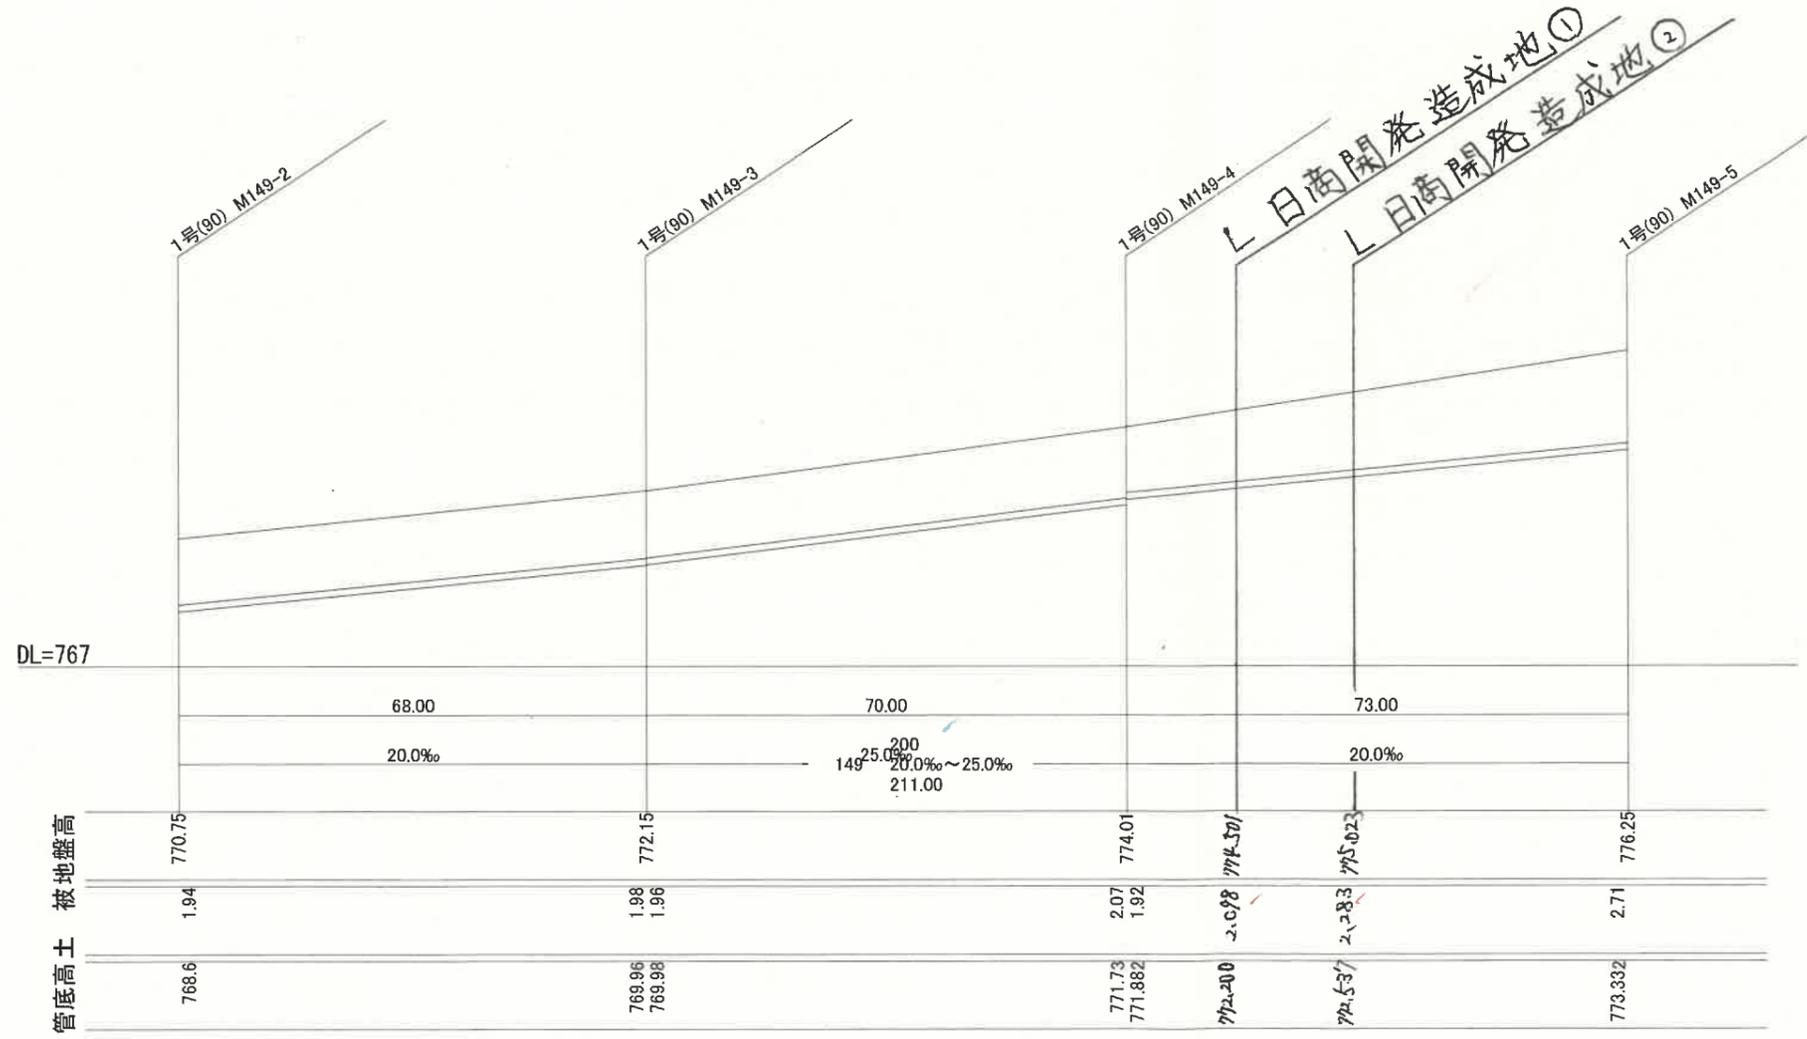

平面図 縮尺 1:1000



縦断図 縮尺 縦 1:200 横 1:500

